


PROJ. REFERENCE NO. SHEET NO.

B-3470
TCP-04A

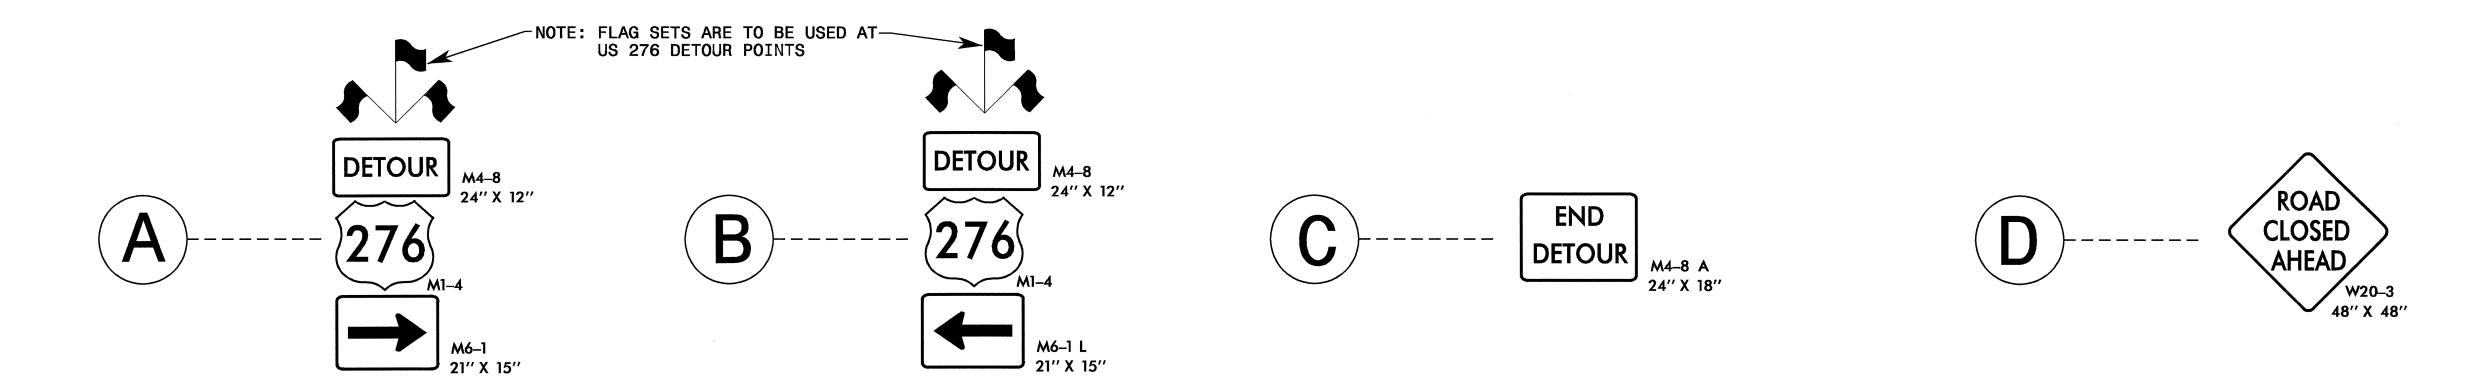


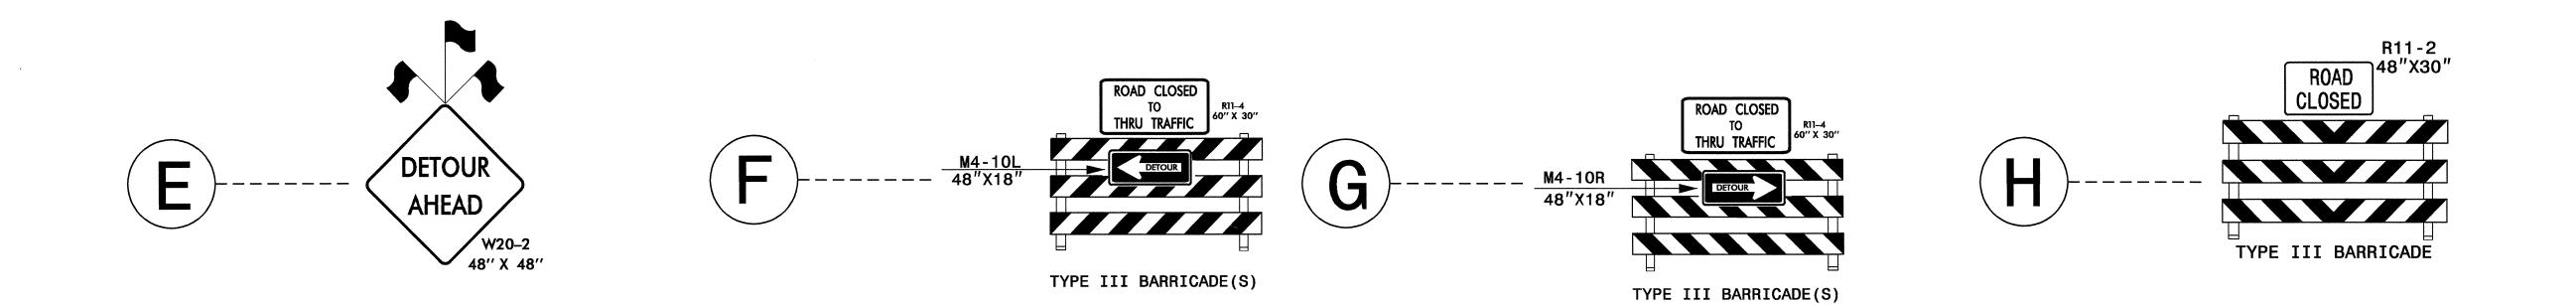

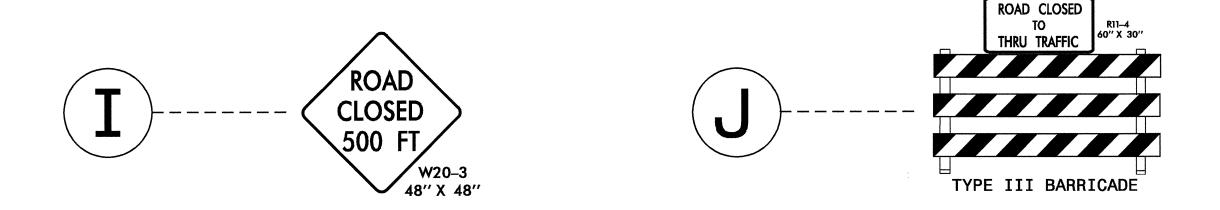

SEE TCP-04 FOR DETOUR ROUTE AND DETOUR SIGN PLACEMENT

ALL DETOUR SIGNING, EXCEPT FOR BARRICADE MOUNTED SIGNS, WILL BE PAID FOR AT THE CONTRACT UNIT PRICE FOR WORK ZONE SIGNS (STATIONARY)

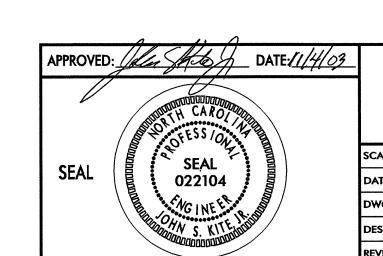

## DETOUR SIGNING

SCALE: NONE	ONGINEER	REVISIONS
DATE: 03/03	SUNTH CAROL TY	
DWG. BY: SJS	A HO S S S S S S S S S S S S S S S S S S	
DESIGN BY: SJS		